
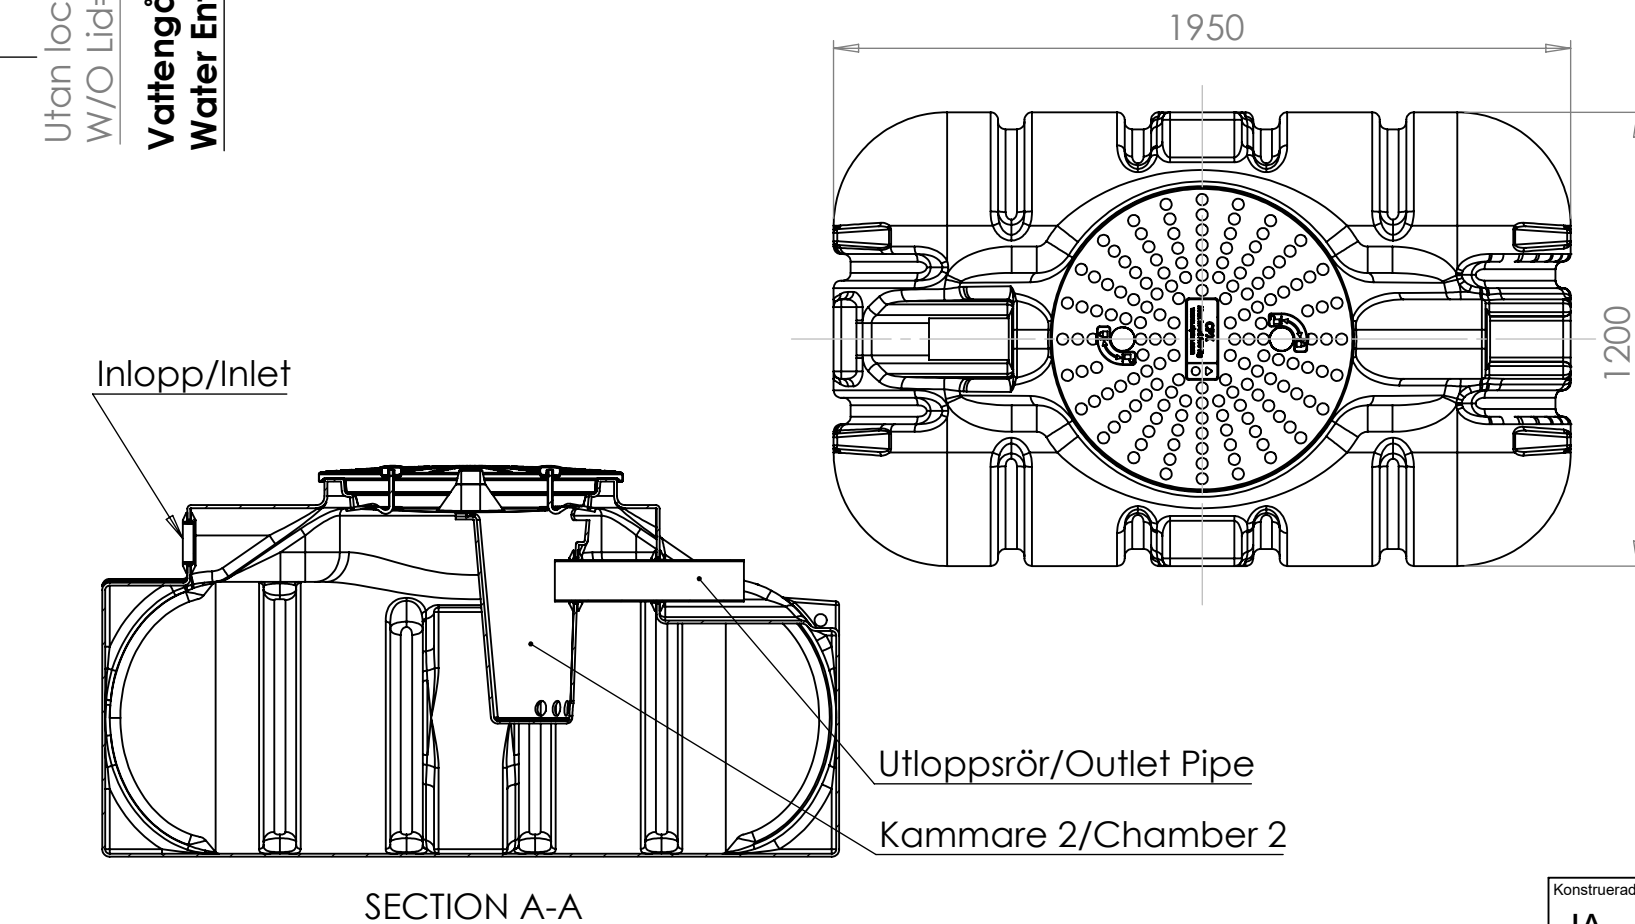


This drawing and design is the property of Cipax.
Copying and distribution of the drawing or any contents
is prohibited without written permission from authorised
personal at Cipax

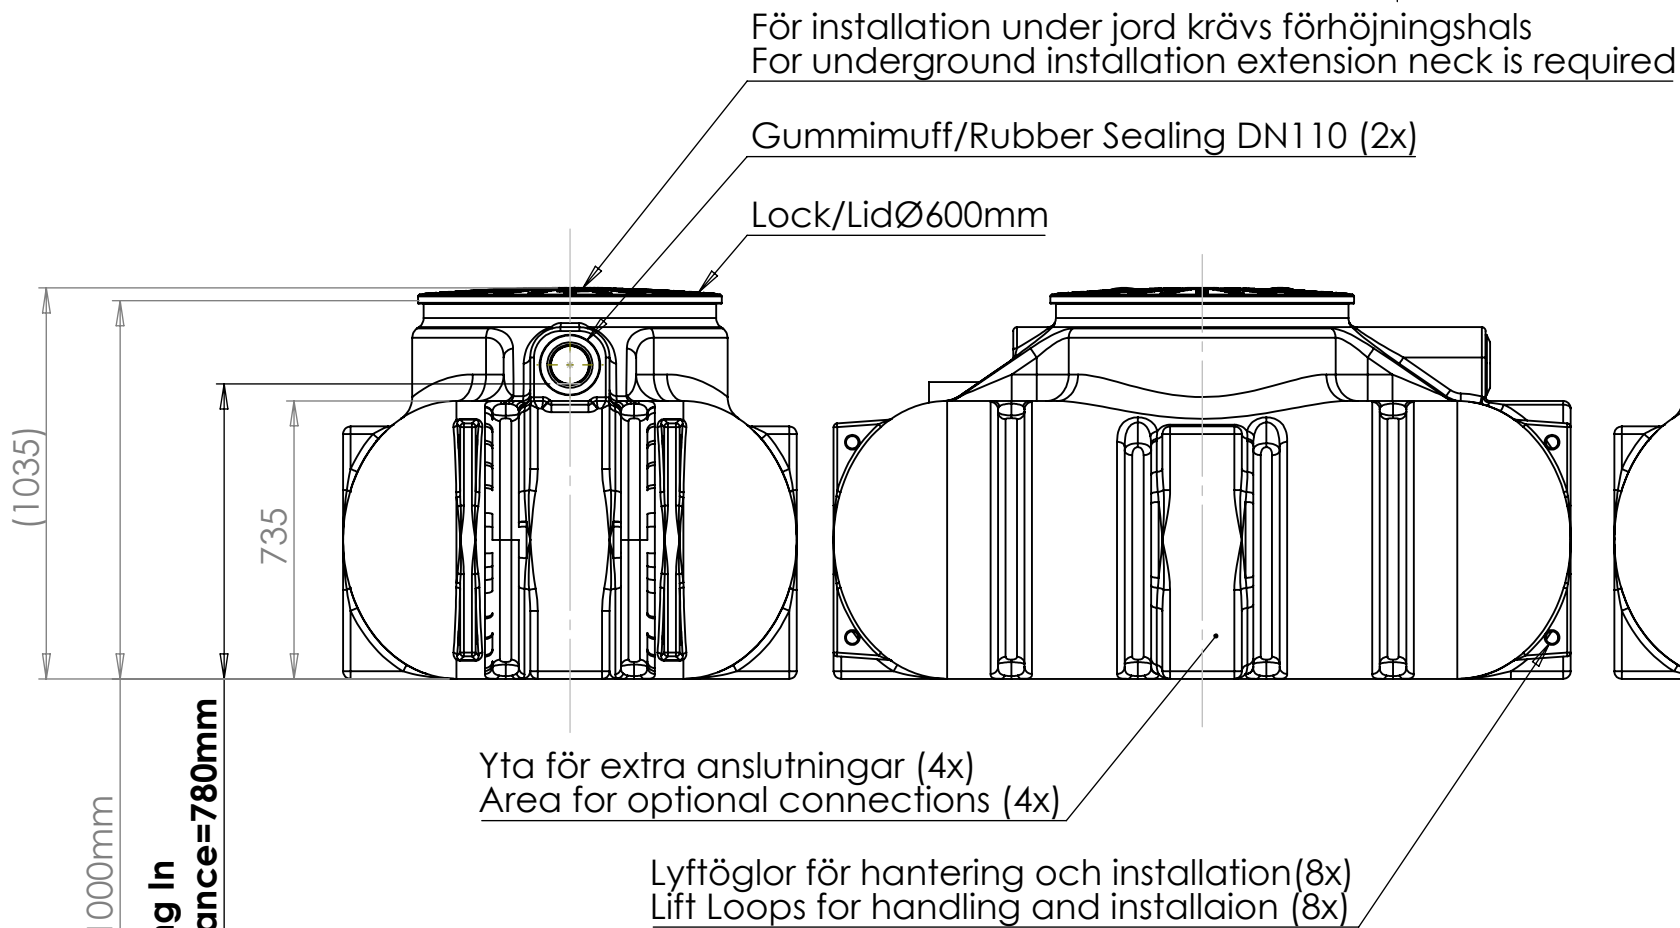

Generella toleranser om ej annat anges på ritning	Tillåtna avvikelser för längdbasmåttområde. Gäller + 20°C Permissible deviations for basic lenght size range. Be valid + 20°C				
General tolerances if not other stated on draw ing	0-20	>20-75	>75-150	>150-300	>300
	± 0,5 mm	± 1 mm	± 1,5 mm	± 1,3 %	± 1 %

Revision			
REV.	Ändringsmeddelande	Datum	Godkänd

Vattengång Ut
Water Outlet=680mm

Konstruerad av JA	Granskad av MB	Godkänd av - datum - JA 2018-07-11	Generell tolerans SS-ISO 2768-1	Generell Ytjämnhet, Ra	Vyplacering 	Skala 1:20
Ägare 			Titel/Benämning CPX Septic tank 1200L 2-chamb			
Ritningsnummer 23012 Assembly			Utgåva A	Blad 1(1)		